


**GRADING & EROSION CONTROL PLAN NOTES**

- A. CONSTRUCTION ENTRANCE
- B. CONCRETE WASHOUT
- C. INSTALL ROCK INLET FILTER PER DETAIL R-1 ON THIS SHEET FOR PROTECTION PRIOR TO PAVEMENT INSTALLATION. FOLLOWING PAVEMENT INSTALLATION INSTALL DROP-IN INTAKE PROTECTION DEVICE.
- D. SW DES MOINES STREET IMPROVEMENTS (BY OTHERS).

**LEGEND**

WT WATTLE

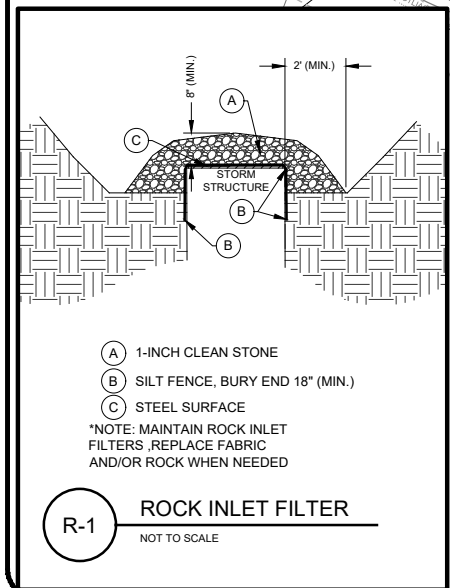

- A 1-INCH CLEAN STONE
  - B SILT FENCE, BURY END 18" (MIN.)
  - C STEEL SURFACE
- \*NOTE: MAINTAIN ROCK INLET FILTERS. REPLACE FABRIC AND/OR ROCK WHEN NEEDED

**R-1** ROCK INLET FILTER  
NOT TO SCALE



**APPROVED FOR CONSTRUCTION - 03-25-2019**

1250 SW STATE STREET, SUITE A  
ANKENY, IOWA 50023-2555  
(515) 965-0723 phone - (515) 965-3322 fax  
Civil Engineering - Land Surveying  
Landscape Architecture

- REVISIONS
- 1. 02/01/2019 - REVISIONS PER CITY REVIEW COMMENTS
  - 2. 04/02/2019 - GRADING PLAN REVISIONS
  - 3.
  - 4.
  - 5.
  - 6.
  - 7.

NOTE: NILES ASSOCIATES, THE LANDSCAPE ARCHITECTURE FIRM, HAS PREPARED THIS PLAN FOR THE PROJECT AND HAS NOT CONDUCTED A VISUAL IMPACT ANALYSIS. THE ENGINEER HAS REVIEWED THE PLAN AND HAS FOUND IT TO BE IN ACCORDANCE WITH THE IOWA DEPARTMENT OF TRANSPORTATION AND/OR FOLLOW THE ENGINEER'S RECOMMENDATIONS. NILES ASSOCIATES ACCEPTS NO LIABILITY FOR CONFLICTS WHICH ARE ALLEGED.

PROJECT NAME: PARKWAY SOUTH AT PRAIRIE TRAIL PLAT 1  
ANKENY, IOWA  
DESCRIPTION: GRADING & EROSION CONTROL PLAN

PROJECT NO.	19007
DATE	02/01/2019
DRAWN BY	ADS
CHECKED BY	JPN
SCALE	AS NOTED
SHEET TITLE	R.01
SHEET NO.	8/8